



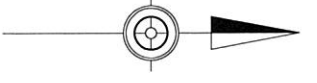


SR 2019 DETOUR

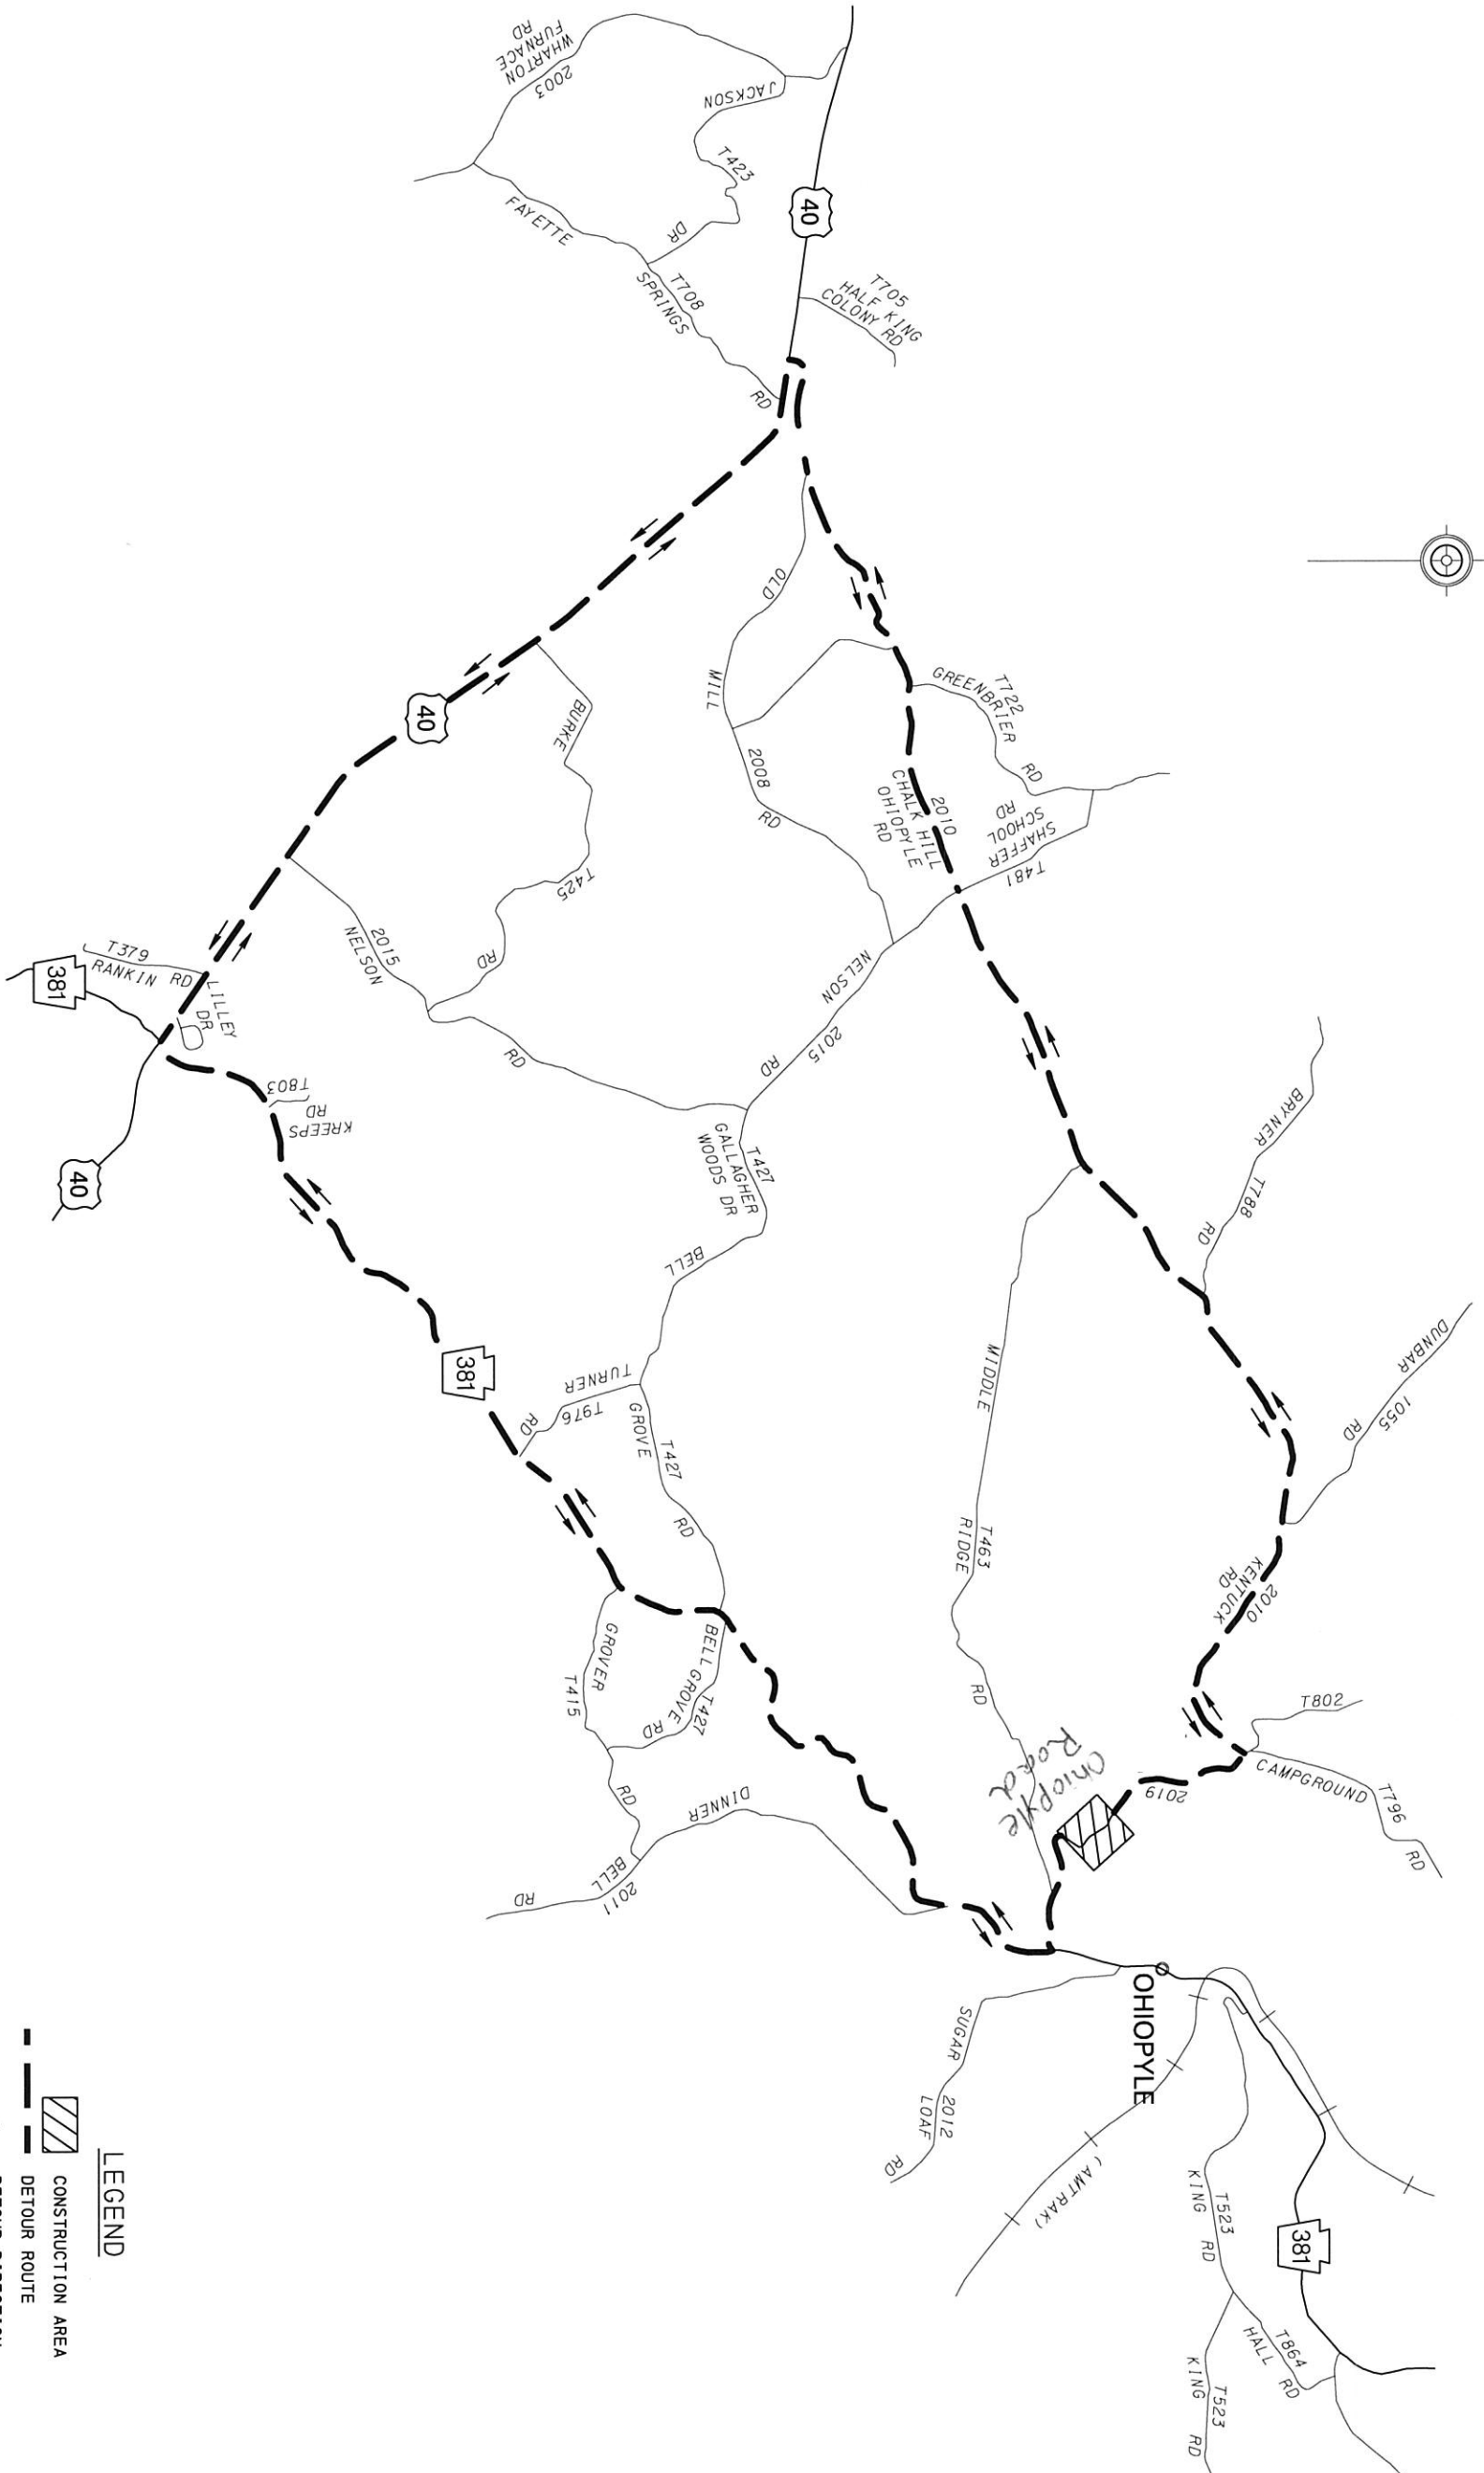

LEGEND

-  CONSTRUCTION AREA
-  DETOUR ROUTE
-  DETOUR DIRECTION

NOT TO SCALE

DISTRICT	COUNTY	ROUTE	SECTION	SHEET
12-0	FAYETTE	2019	SIP	1 OF 1
REV NO	REVISIONS	DATE	BY	APP